
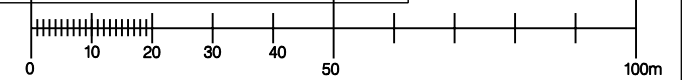
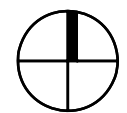


STUDIO CALLAGHAN SHALL HAVE NO RESPONSIBILITY FOR ANY USE MADE OF THIS DOCUMENT OTHER THAN FOR THAT WHICH IT WAS PREPARED AND ISSUED.
ALL DIMENSIONS SHOULD BE CHECKED ON SITE.

ANY DRAWING ERRORS OR OMISSIONS SHOULD BE BROUGHT TO THE ATTENTION OF STUDIO CALLAGHAN AT THE ADDRESS SHOWN BELOW.

The City and of London Art School

NOTES

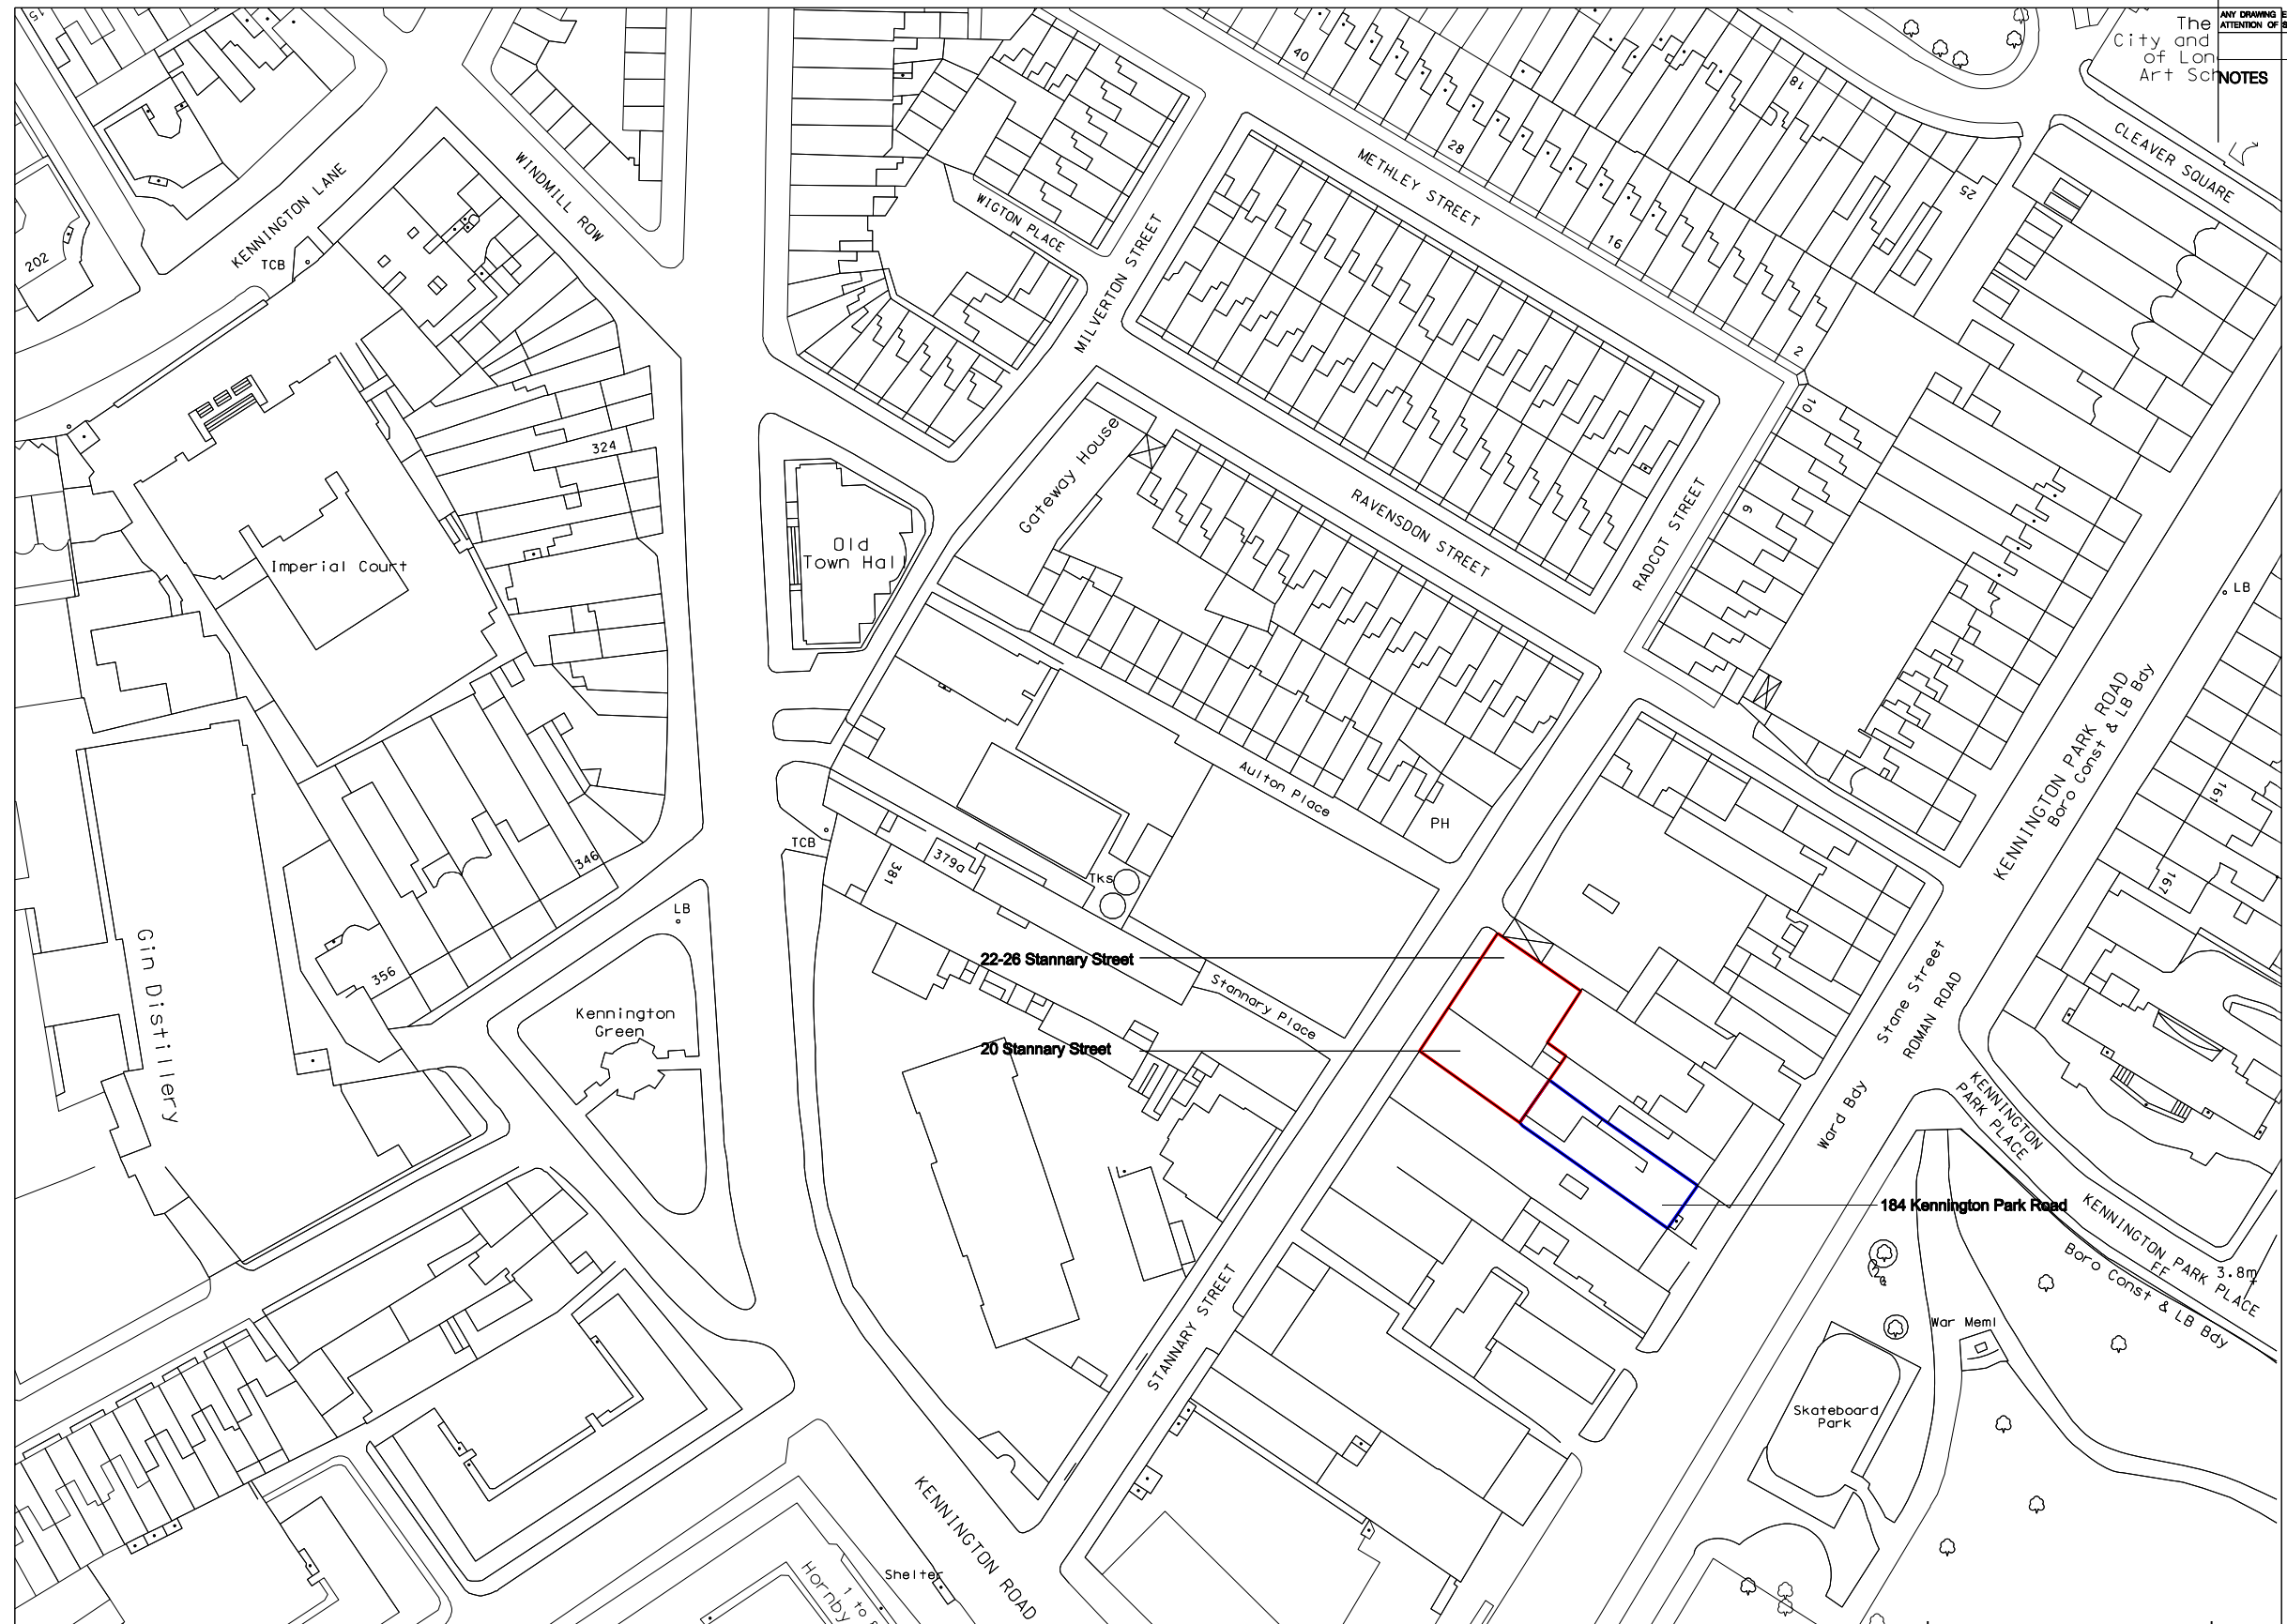

KEY PLAN

A / 20 Stannary Street and 184 Kennington Park Road location indicated	13/10/06
B / Updated for planning issue	28/01/07

REVISION / DESCRIPTION	DRAWN	CHECKED	DATE

CLIENT
Health Professions Council

studio callaghan
Architects, Designers
141 Kennington Park Road
London SE11 4JJ
Tel +44 (0)20 7820 3657
Fax +44 (0)20 7820 9877
Email carcallaghan@btinternet.com
www.studiocallaghan.co.uk

PROJECT TITLE 22-26 Stannary Street	
STATUS Planning	
DRAWING TITLE Location Plan	
PROJECT NUMBER SC78	DRAWING No. 078P001
SCALE A3 1:1250	DATE JAN 2008
REVISION B	